

GRADE TO DRAIN AWAY FROM BUILDING IN ALL AREAS


GRADING SHOWN IS FINAL GRADE. CONTRACTOR TO LEAVE DIRT LOWER BY 6" (OR PER LANDSCAPE PLAN) TO ACCOMMODATE TOPSOIL PLACEMENT & LANDSCAPING.

TOPOGRAPHIC INFORMATION WAS PROVIDED BY OWNER

**LEGEND**

	PROPERTY LINE
	EXISTING CONTOUR
	EASEMENT
	PROPOSED CONTOUR
	PROPOSED GRADING, SLOPE/SPOT
	EXISTING SLOPE/SPOT
	PROPOSED STORM SEWER
	PROPOSED BOULDER RETAINING
	PROPOSED CONCRETE/ASPHALT
	PROPOSED CURB & GUTTER

SCALE: 1"=30'

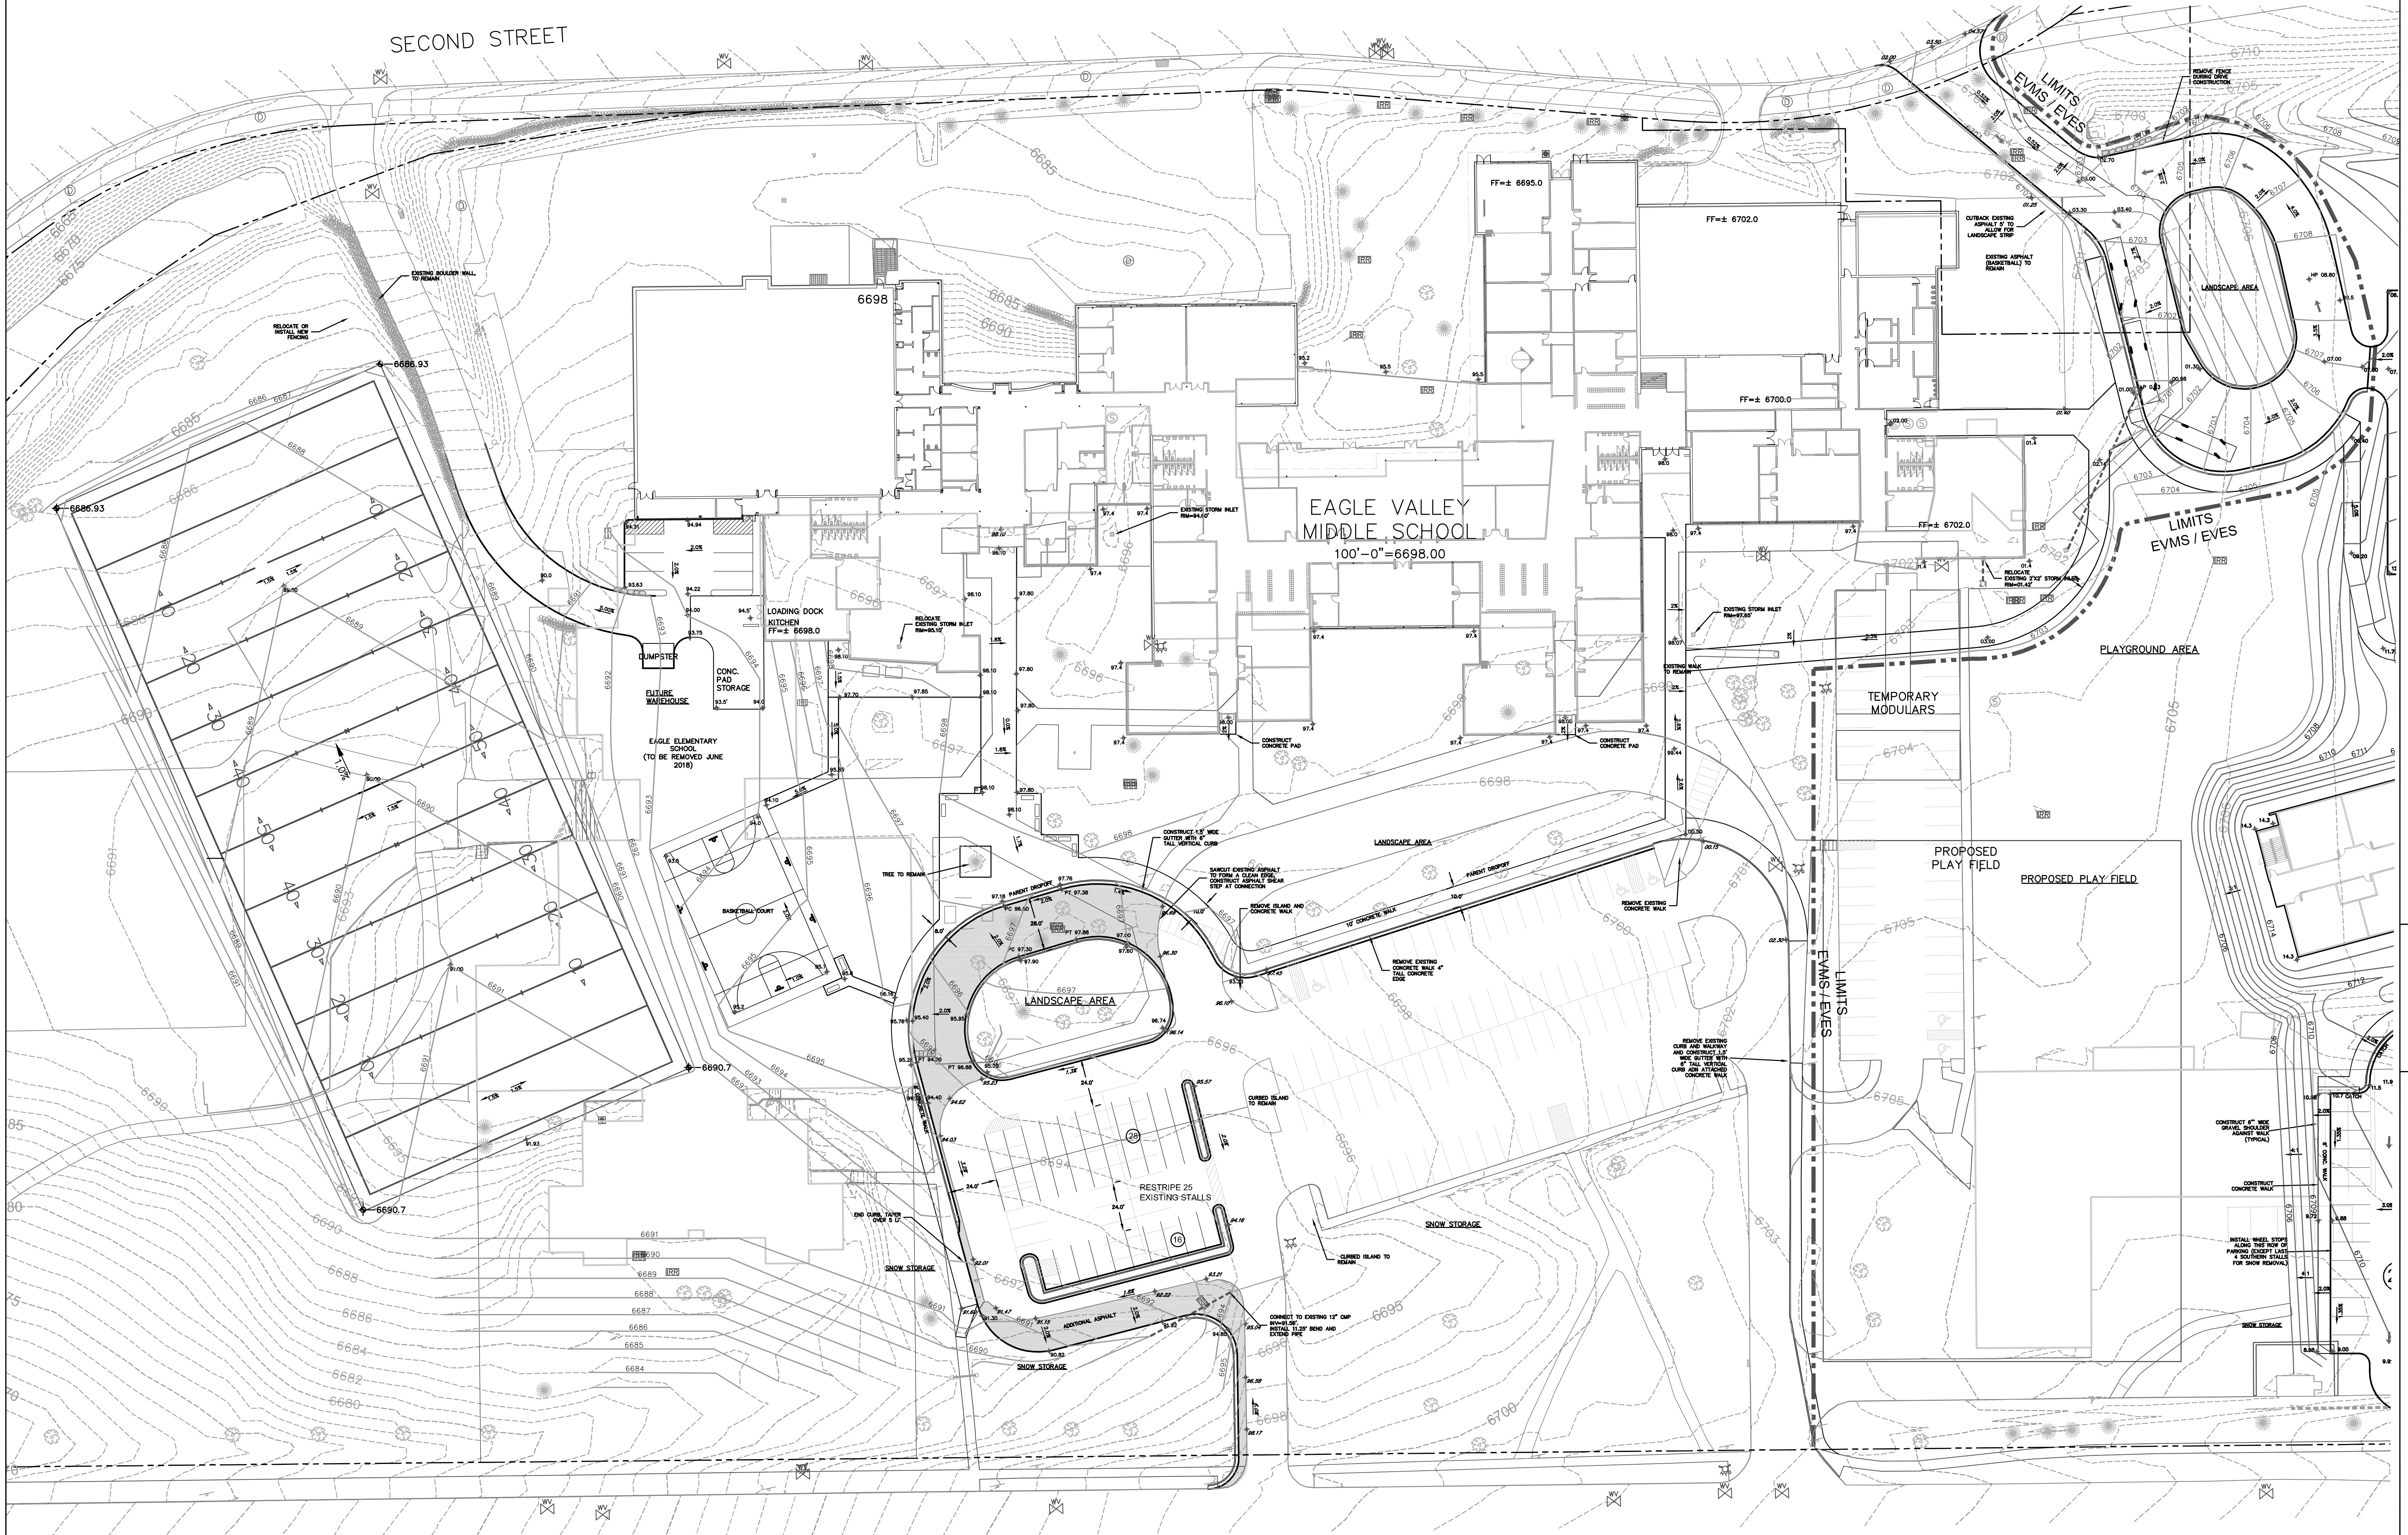

© Eagle County/EC Schools, 2016. C:\CADD\Map\Master\EVMS\Grading\EVES.dwg, 3/24/2017 11:23:40 AM, Wshry